


3637293
367399

File No. 08 AUG 2022

COPYRIGHT STATEMENT
Except as otherwise permitted under the Copyright Designs and Patents Act 1988 this map may only be reproduced, stored or transmitted in any form or by any means, with the permission of Land & Property Services.

Drawing Number 01A
Ards and North Down Borough Council

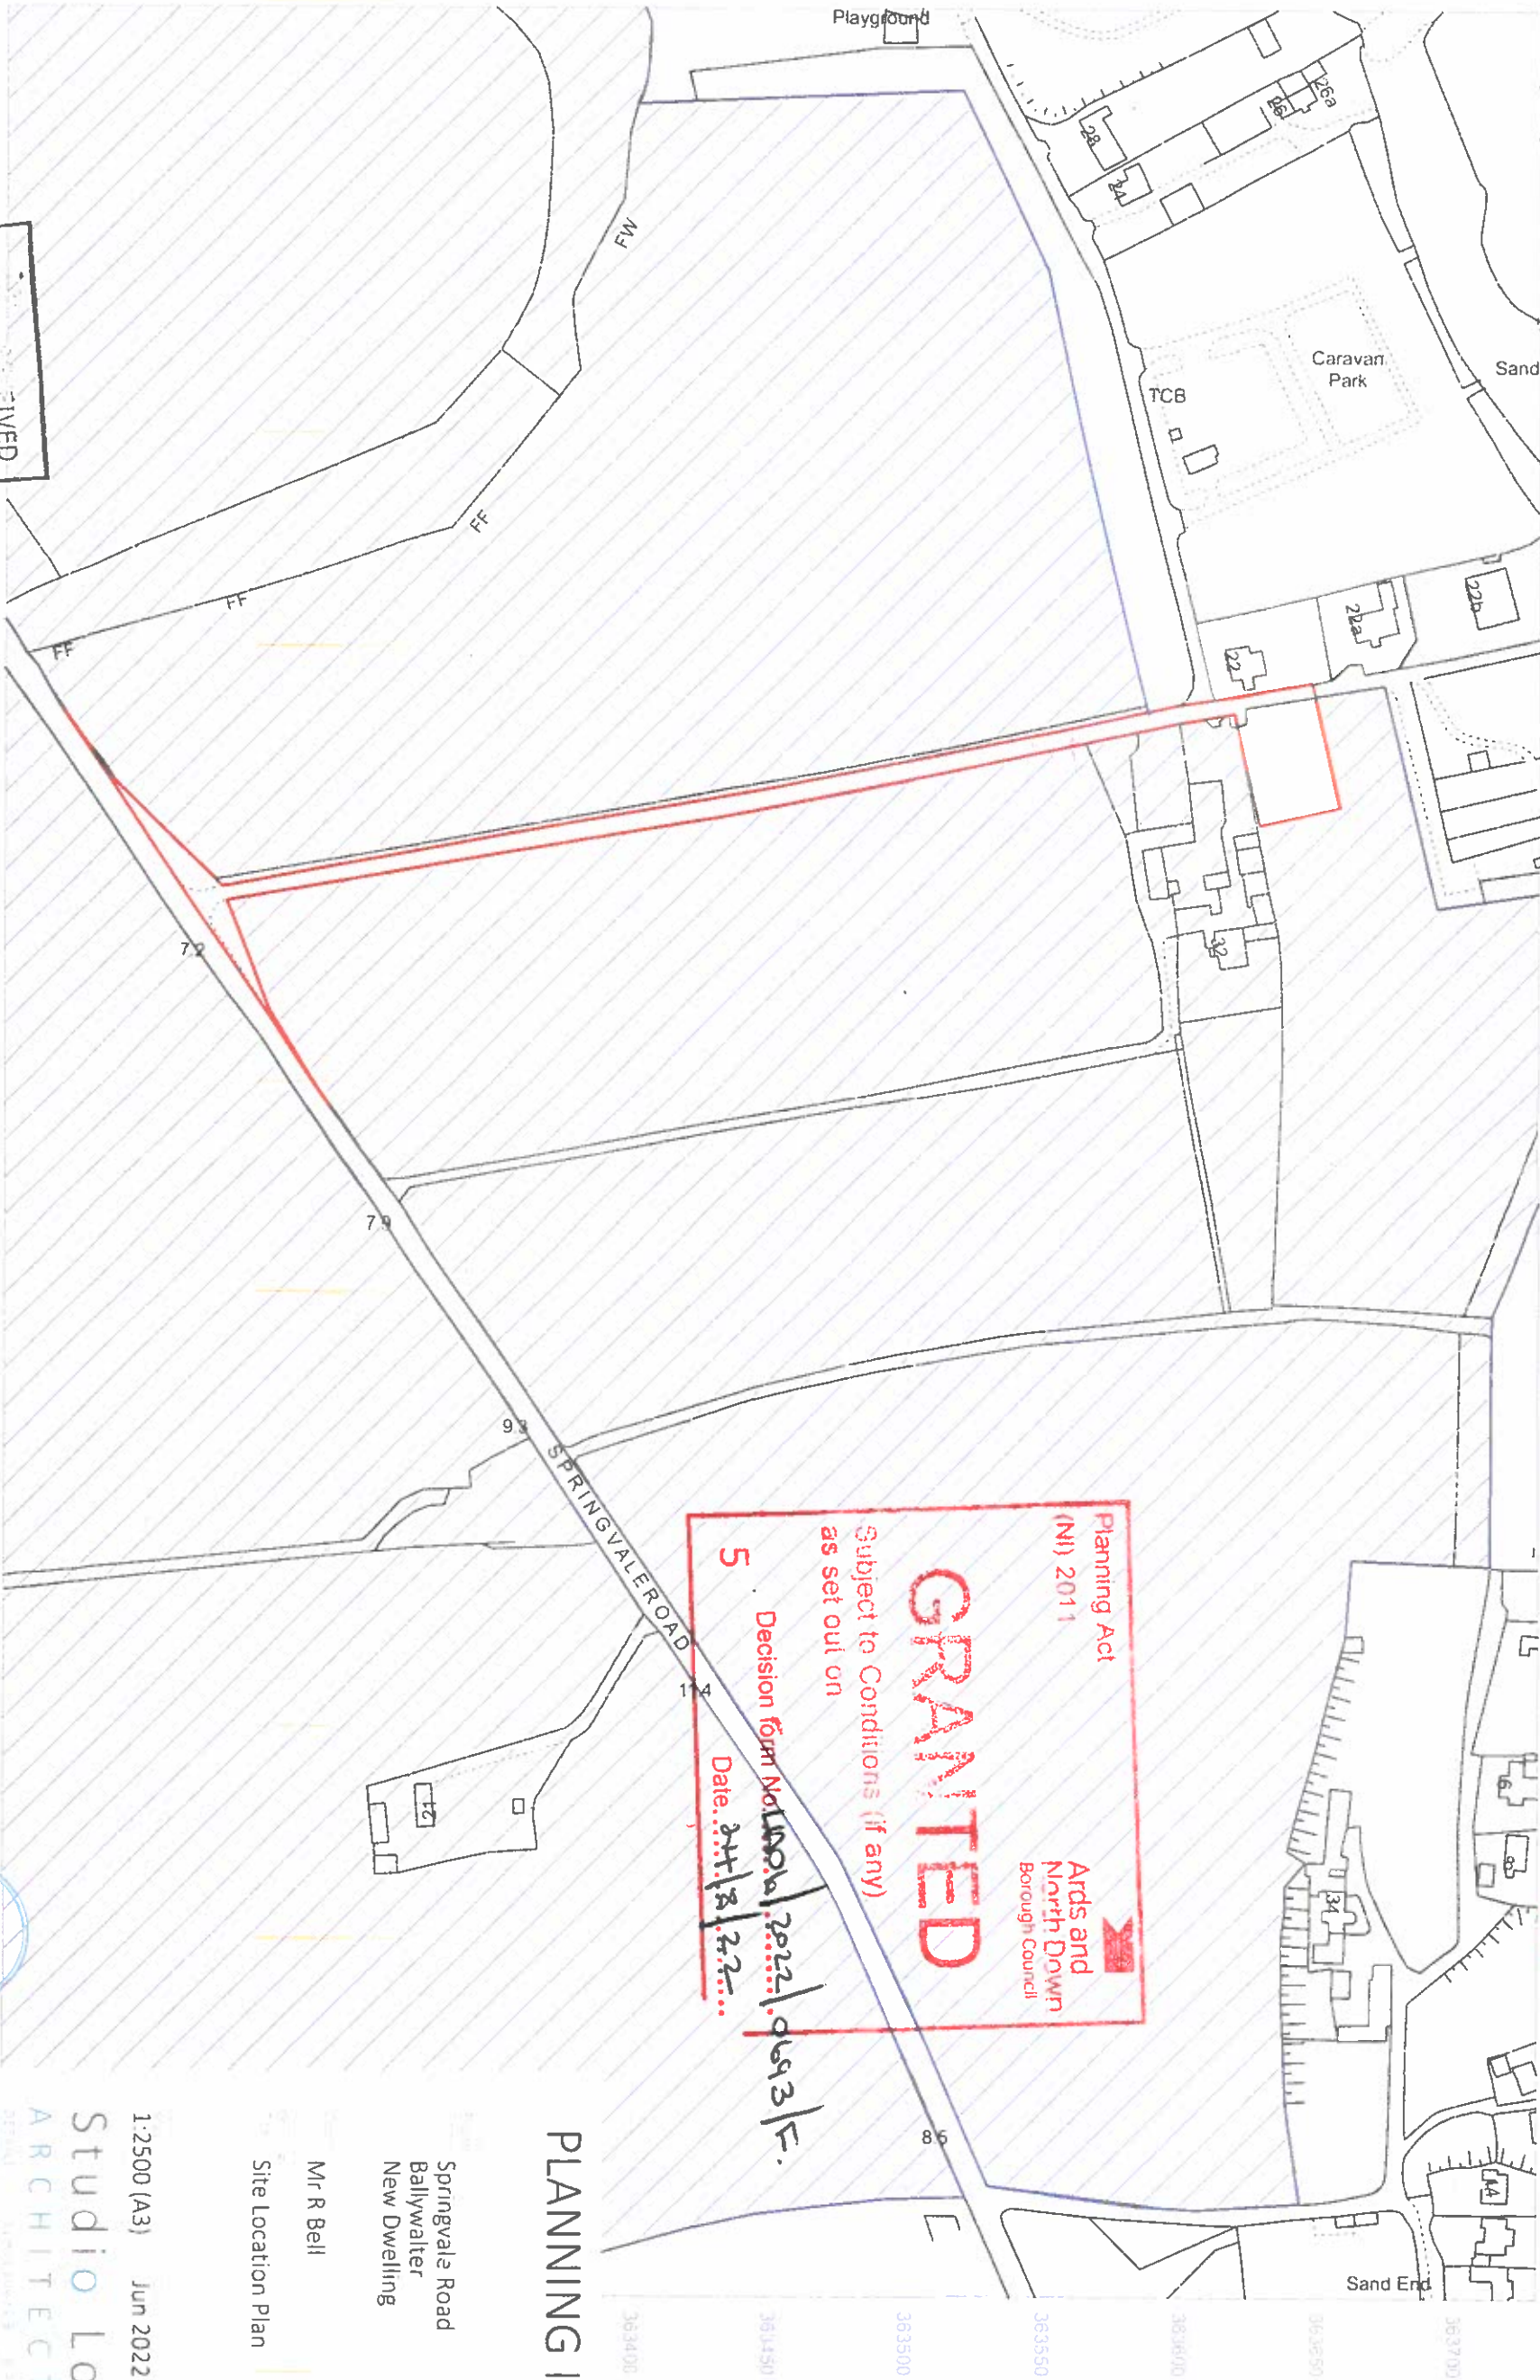

Planning Act (NI) 2011
GRANTED
Subject to Conditions (if any) as set out on
Decision Form Number 2022/06315
Date 24/8/22

PLANNING ISSUE

Springvale Road
Ballywalter
New Dwelling
Mr R Bell
Site Location Plan

1:2500 (A3) Jun 2022 JL

Studio Lowry ARCHITECTURE

22.14 L-01 A

Information of this map at the time of publication. Land & Property Services cannot, however, accept responsibility for any errors or omissions. If any errors or omissions are brought to our attention, the amendment of any future publication as appropriate shall be entirely at the discretion of Land & Property Services. ACEmap® and ACEmap® are registered Trademarks of Department of Finance and Personnel.